


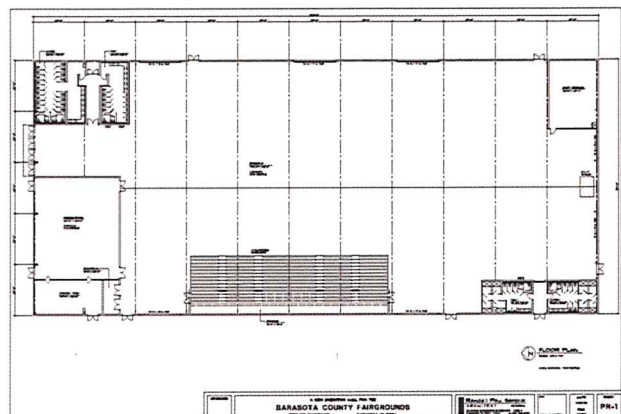
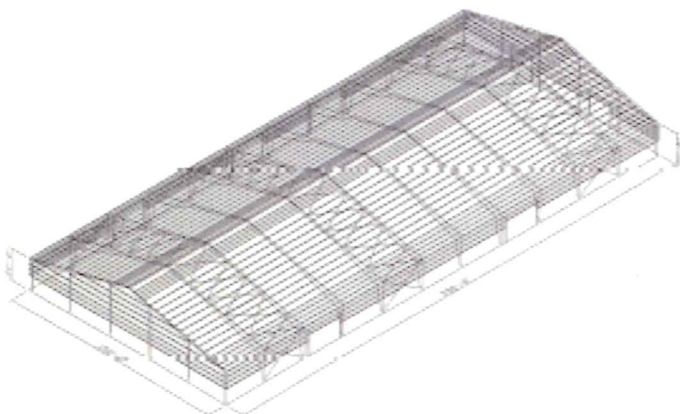


SARASOTA COUNTY AGRICULTURAL FAIR ASSOCIATION, INC.

AGRICULTURAL BARN COMPLEX GRANT REQUEST

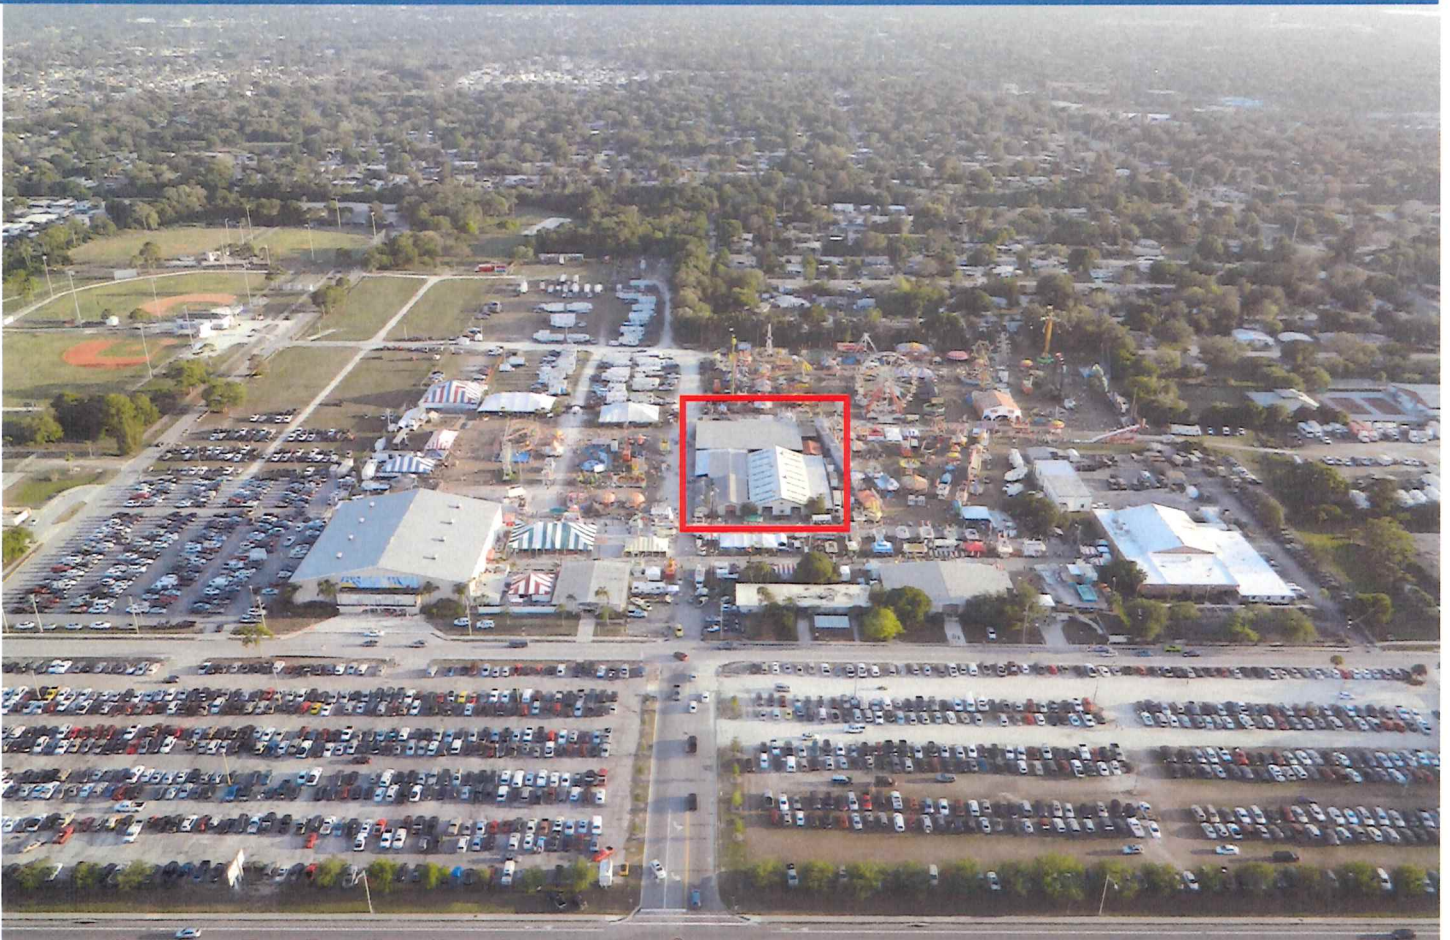

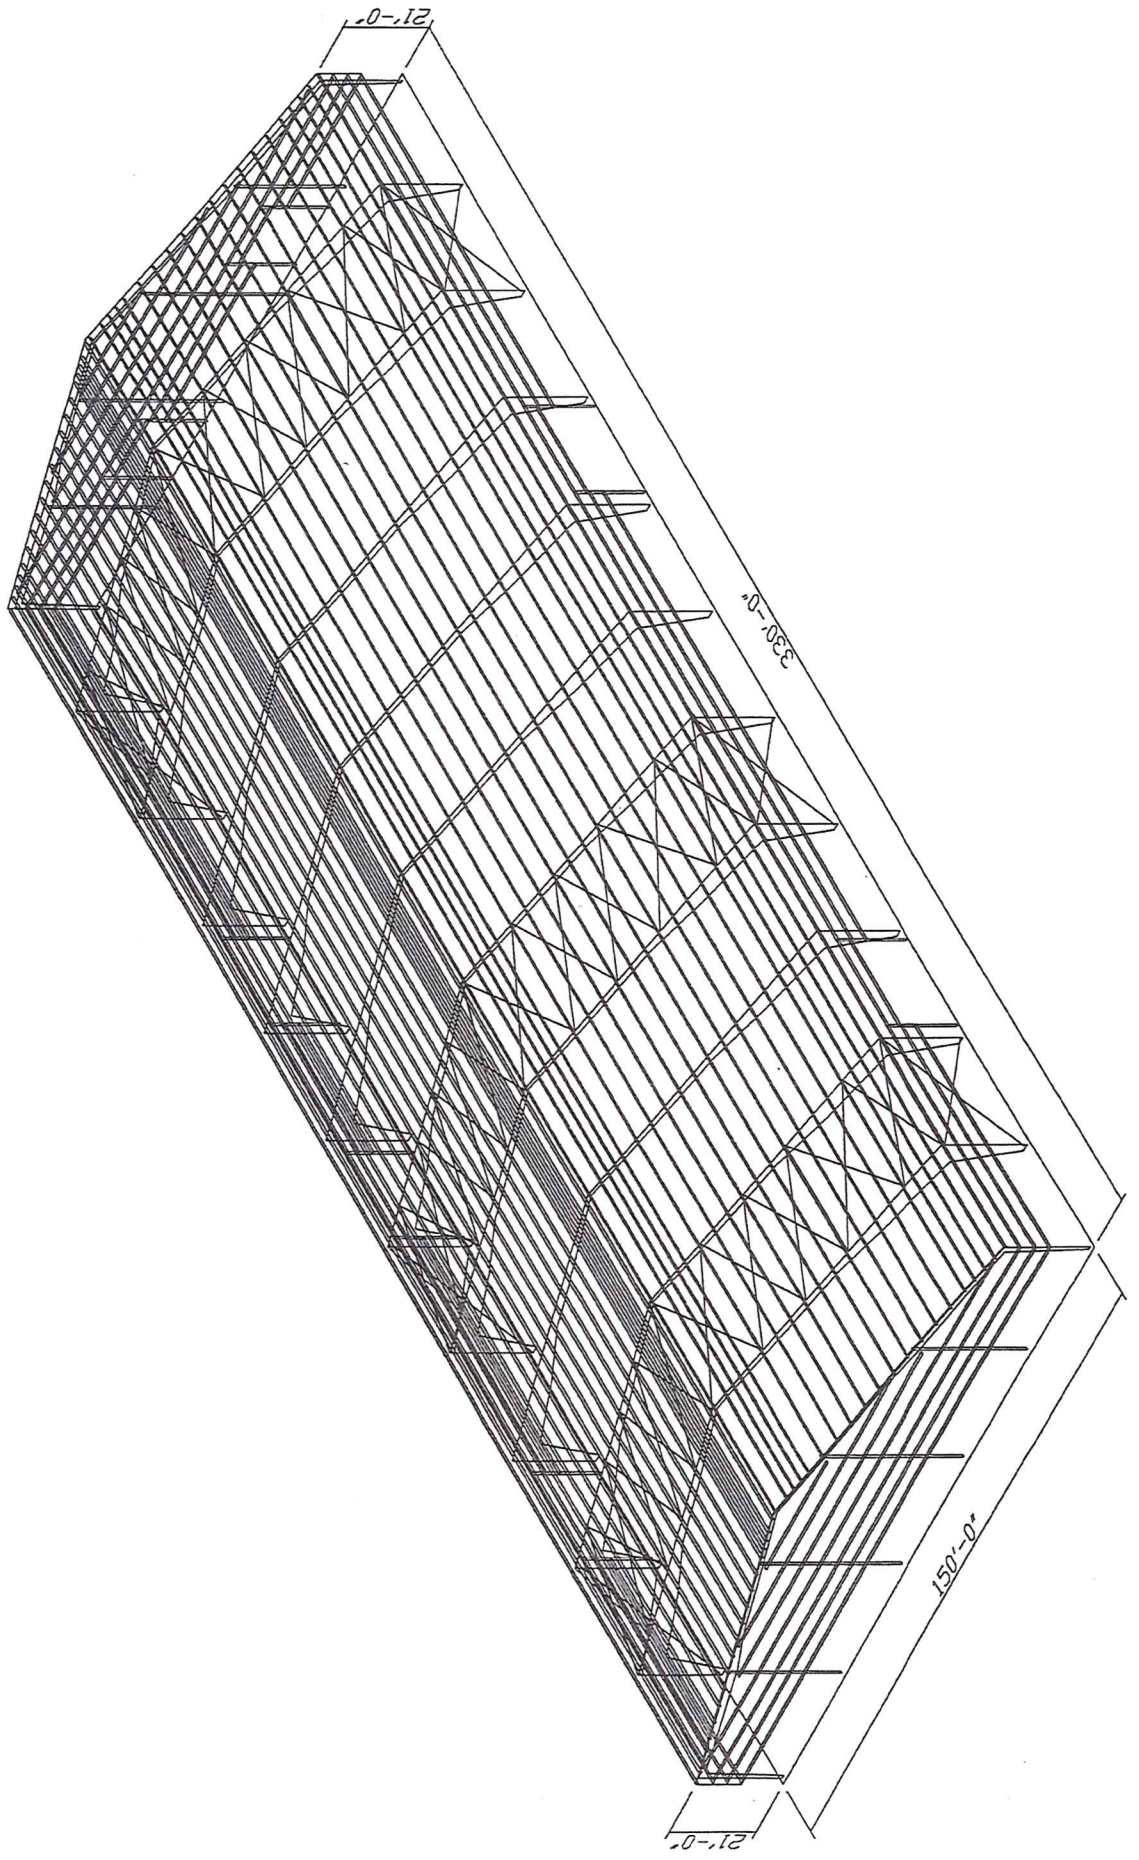

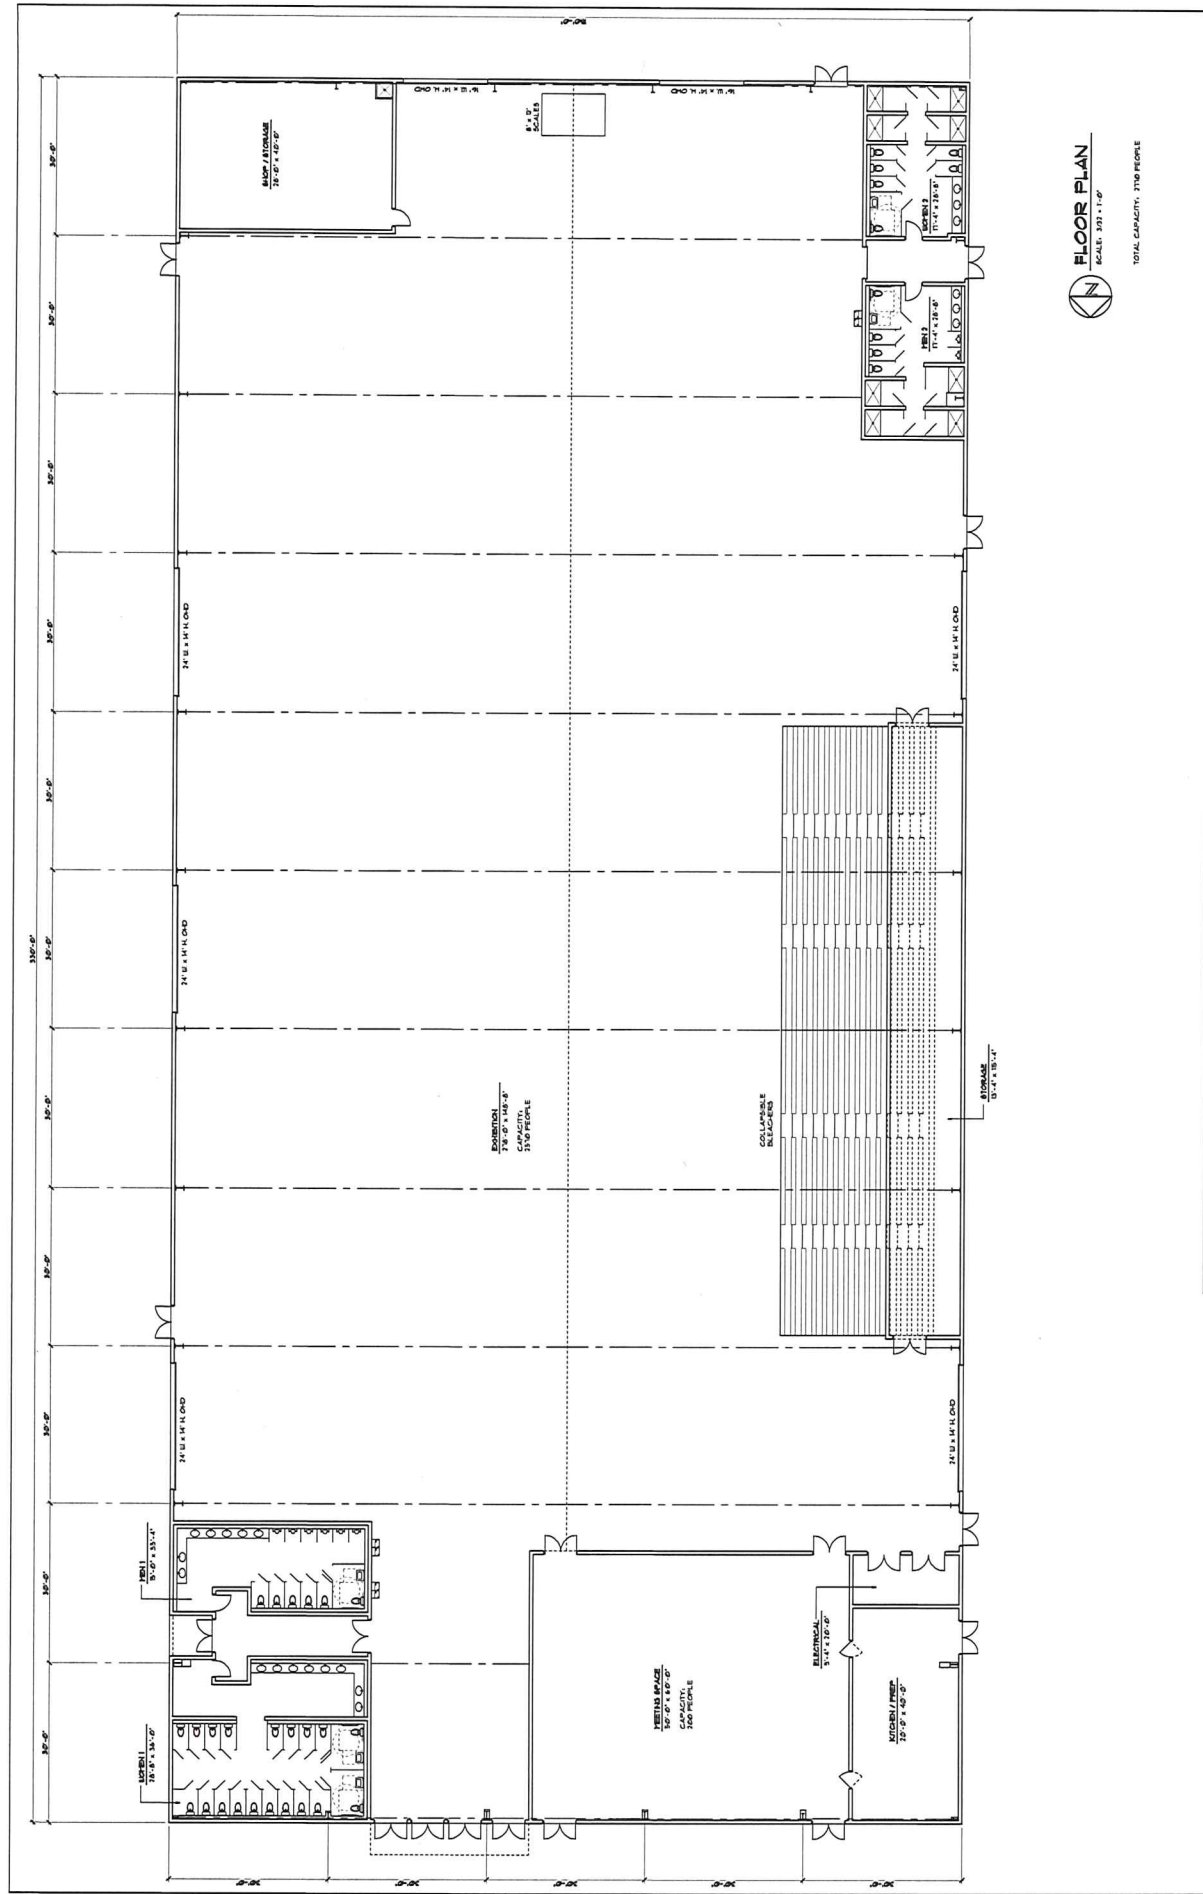

FLOOR PLAN
 SCALE: 1/8" = 1'-0"
 TOTAL CAPACITY: 3700 PEOPLE

REVISIONS	<p>A NEW EXHIBITION HALL FOR THE SARASOTA COUNTY FAIRGROUNDS RINGLING BOULEVARD SARASOTA, FLORIDA</p>	<p>Randall Paul Sample ARCHITECT 44 NORTH LANSINGTON BOULEVARD, SUITE 10 SARASOTA, FLORIDA 34237 P: 941.557.6544 F: 941.557.6544</p>	<p>DATE: 1/21/14 FILE: 14001 SHEET: PR-1 OF: 1</p>
-----------	---	--	---